




○ Primary Focal Wall Elevation

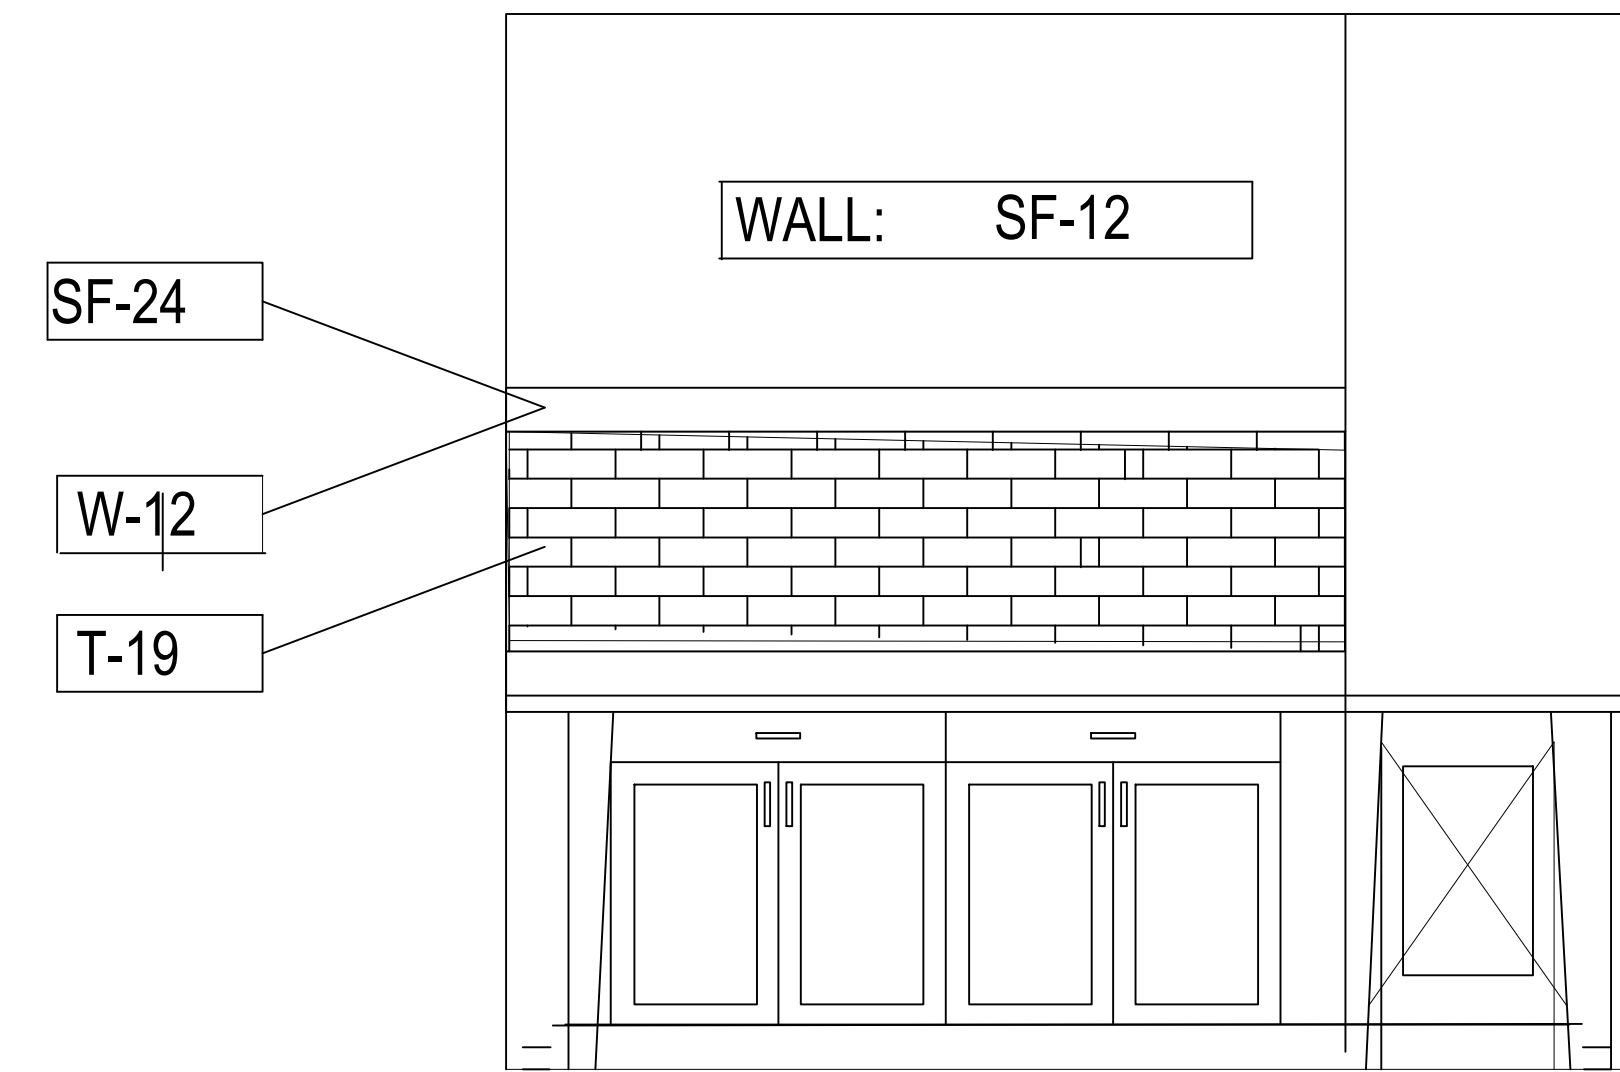

○ Tertiary Wall Elevation

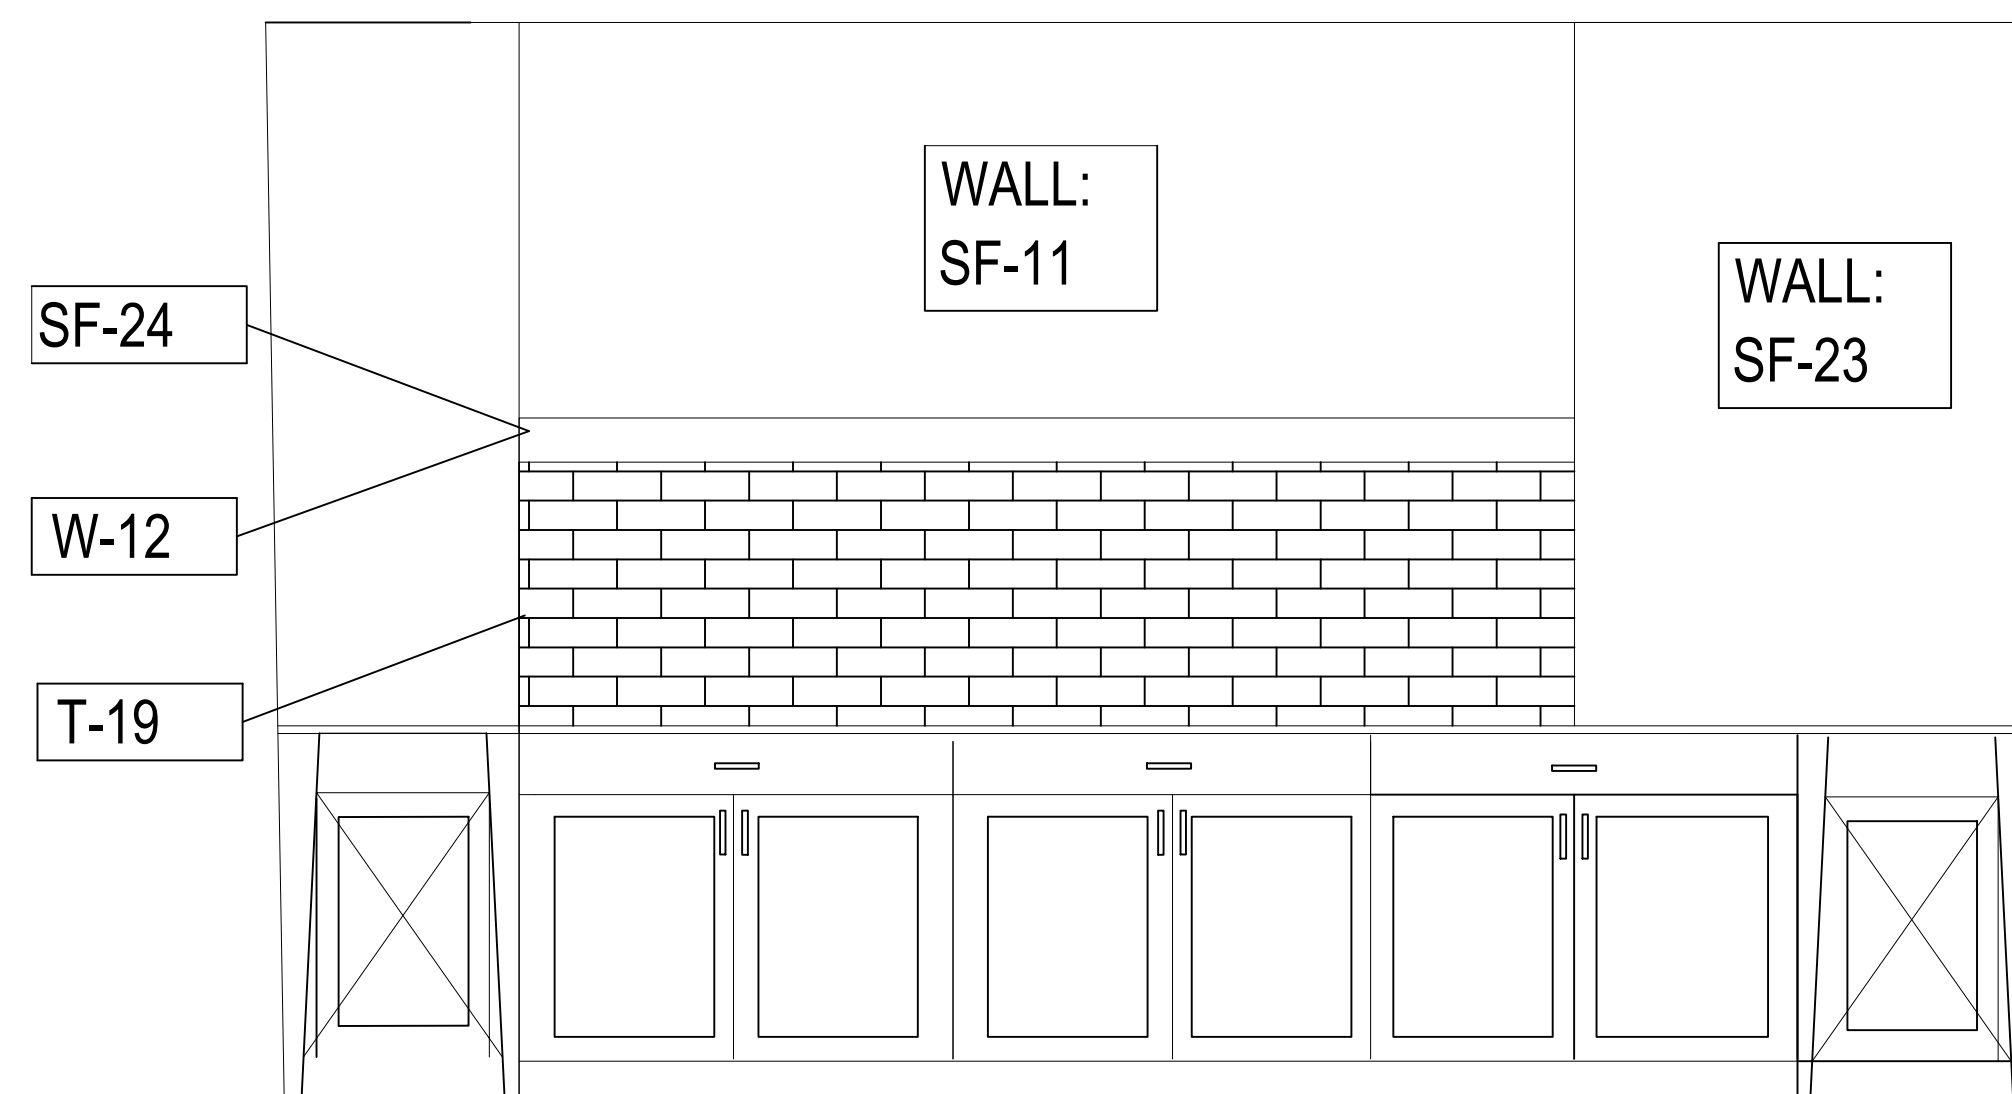

○ Secondary Wall Elevation

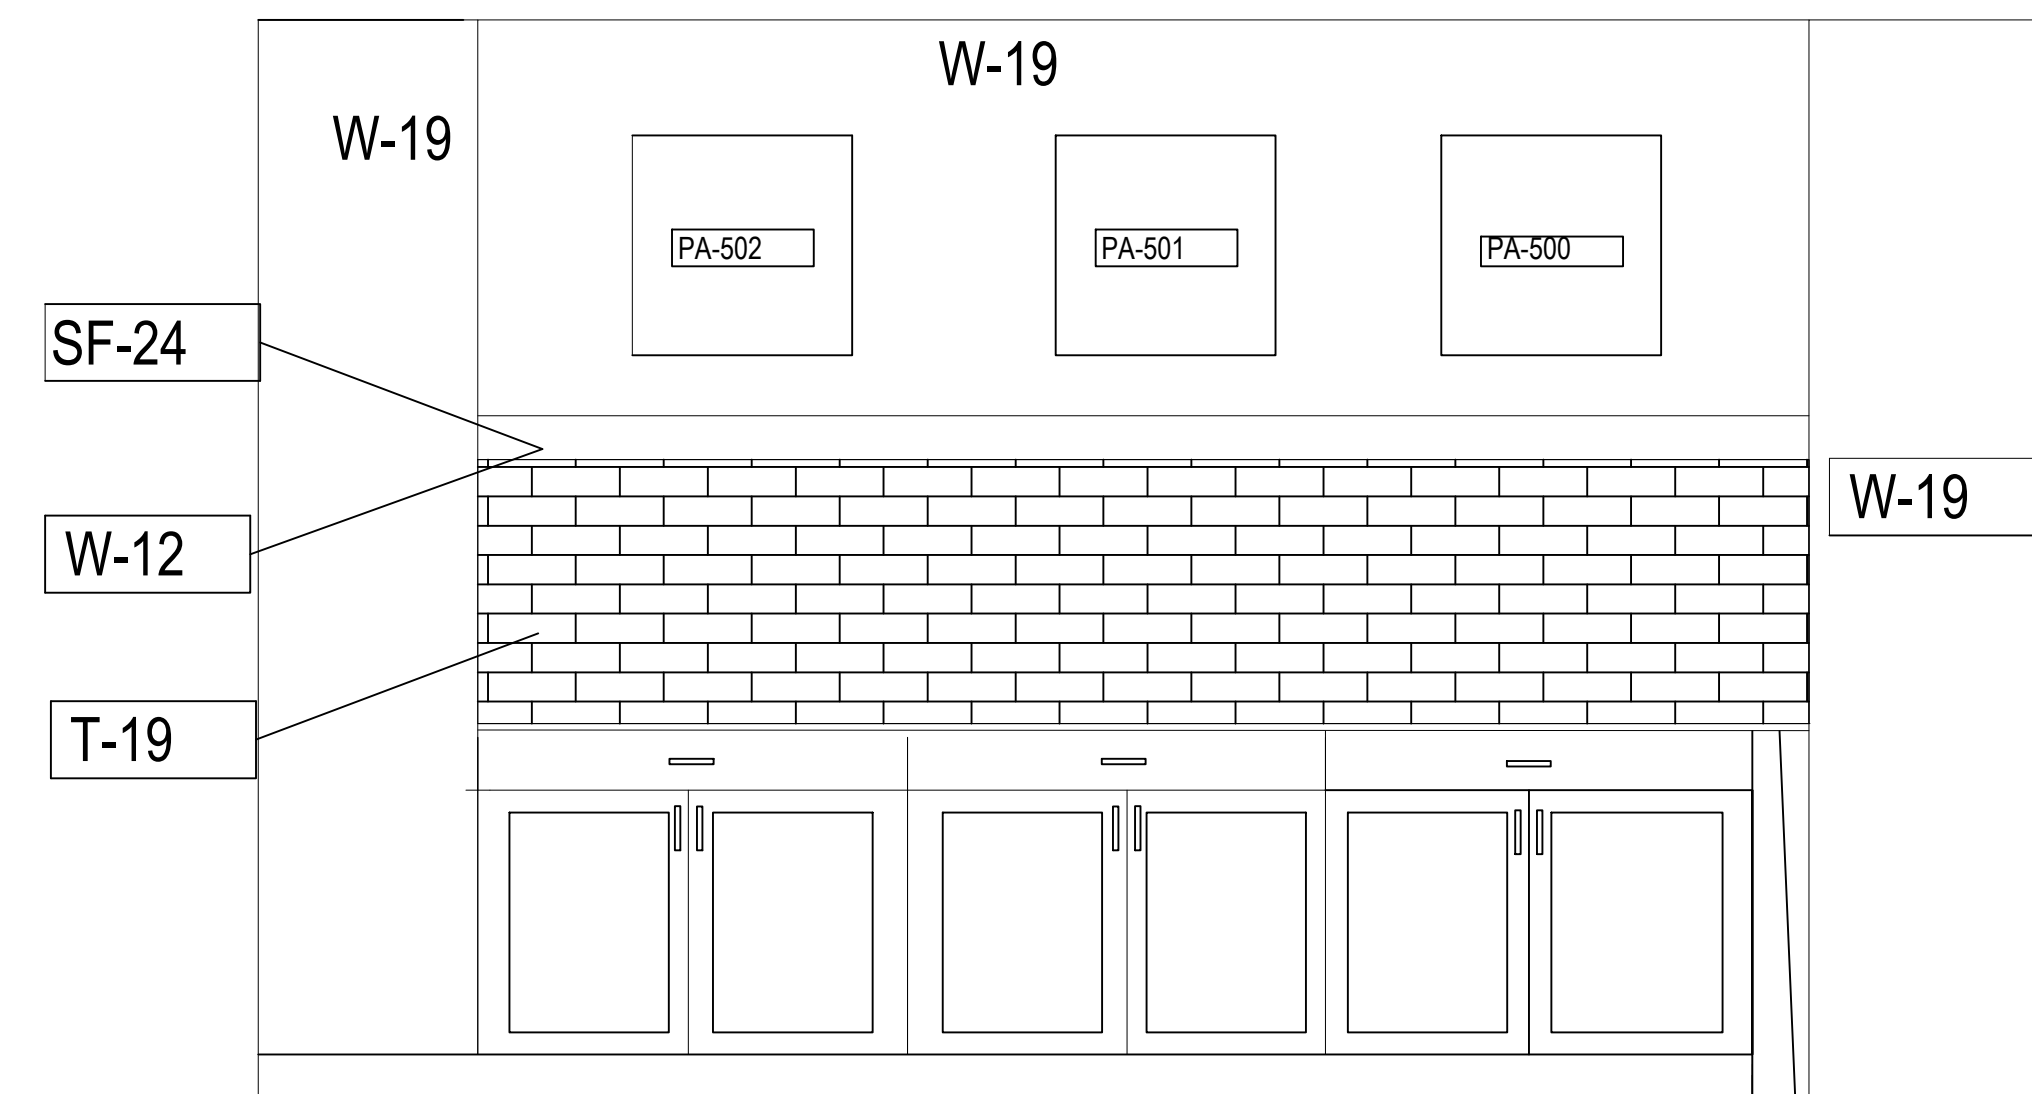

○ Side Wall

ACK Enterprises, LLC.
 25558 Friendship Road, Suite C
 Daphne, Alabama 36526
 251.525.8534

Hampton Inn
 Atlanta-Cumberland Mall
 Atlanta, Georgia
 Inn Code: ATLCM

Sheet Name
 Pantry Elevations

SCALE:
 $\frac{3}{4}'' = 1'-0''$

DATE
 2019.10.23

SHEET NO.
 ID.---

WALL: SF-23

WALL: SF-10

WALL: SF-11

WALL: VWC-19

WALL: VWC-19

WALL: SF-12

SIDE WALL

Primary Wall

Secondary Wall

Tertiary Wall

Side Wall w/ Artwork

ACK Enterprises, LLC.
25558 Friendship Road, Suite C
Daphne, Alabama 36526
251.525.8534

Hampton Inn
Atlanta-Cumberland Mall
Atlanta, Georgia
Inn Code: ATLCM

Sheet Name
Pantry Elevations

SCALE:
 $\frac{3}{4}'' = 1'-0''$

DATE
2019.10.23

SHEET NO.
ID.---