



○ Side Wall Elevation

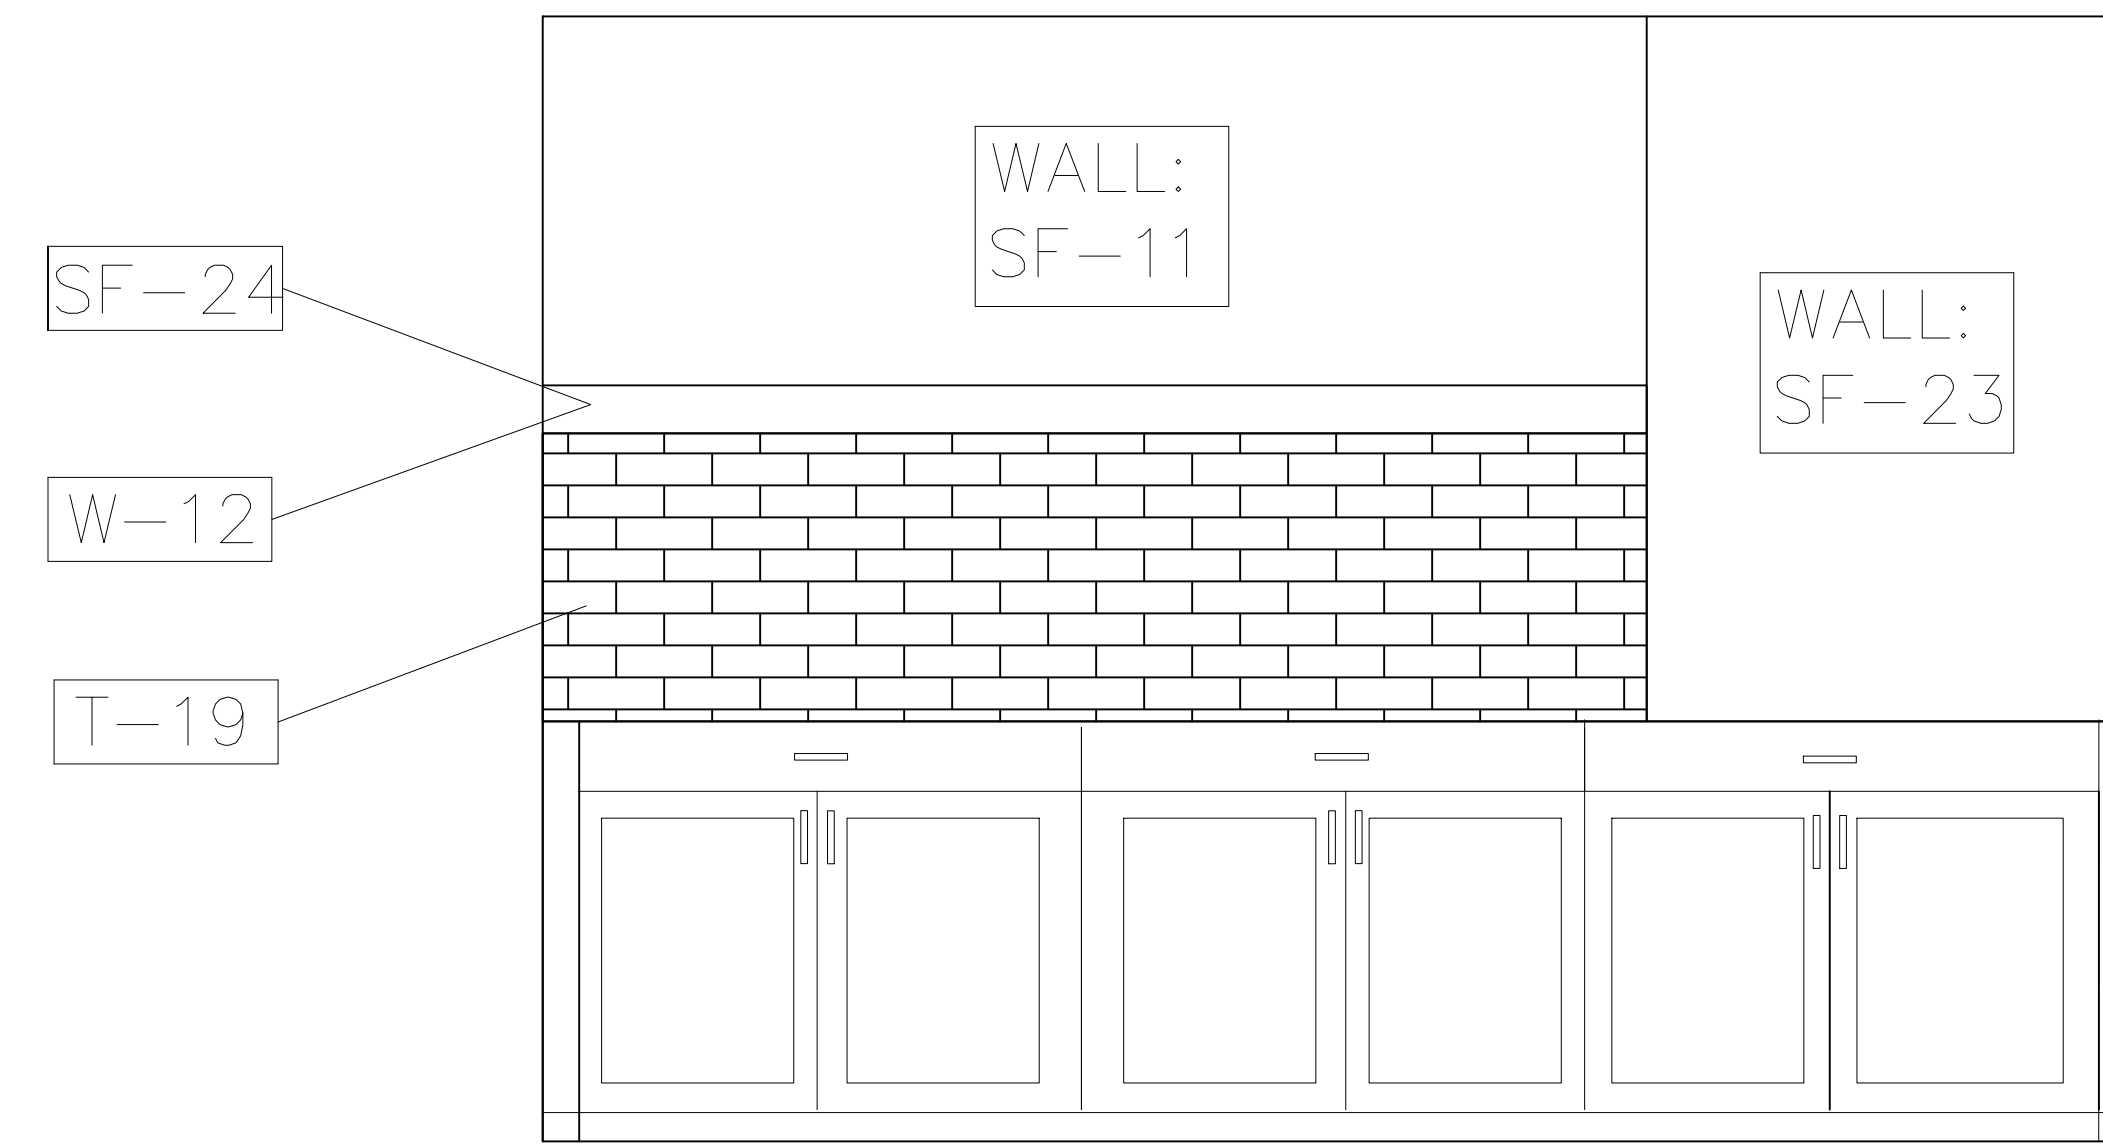

○ Secondary Wall Elevation

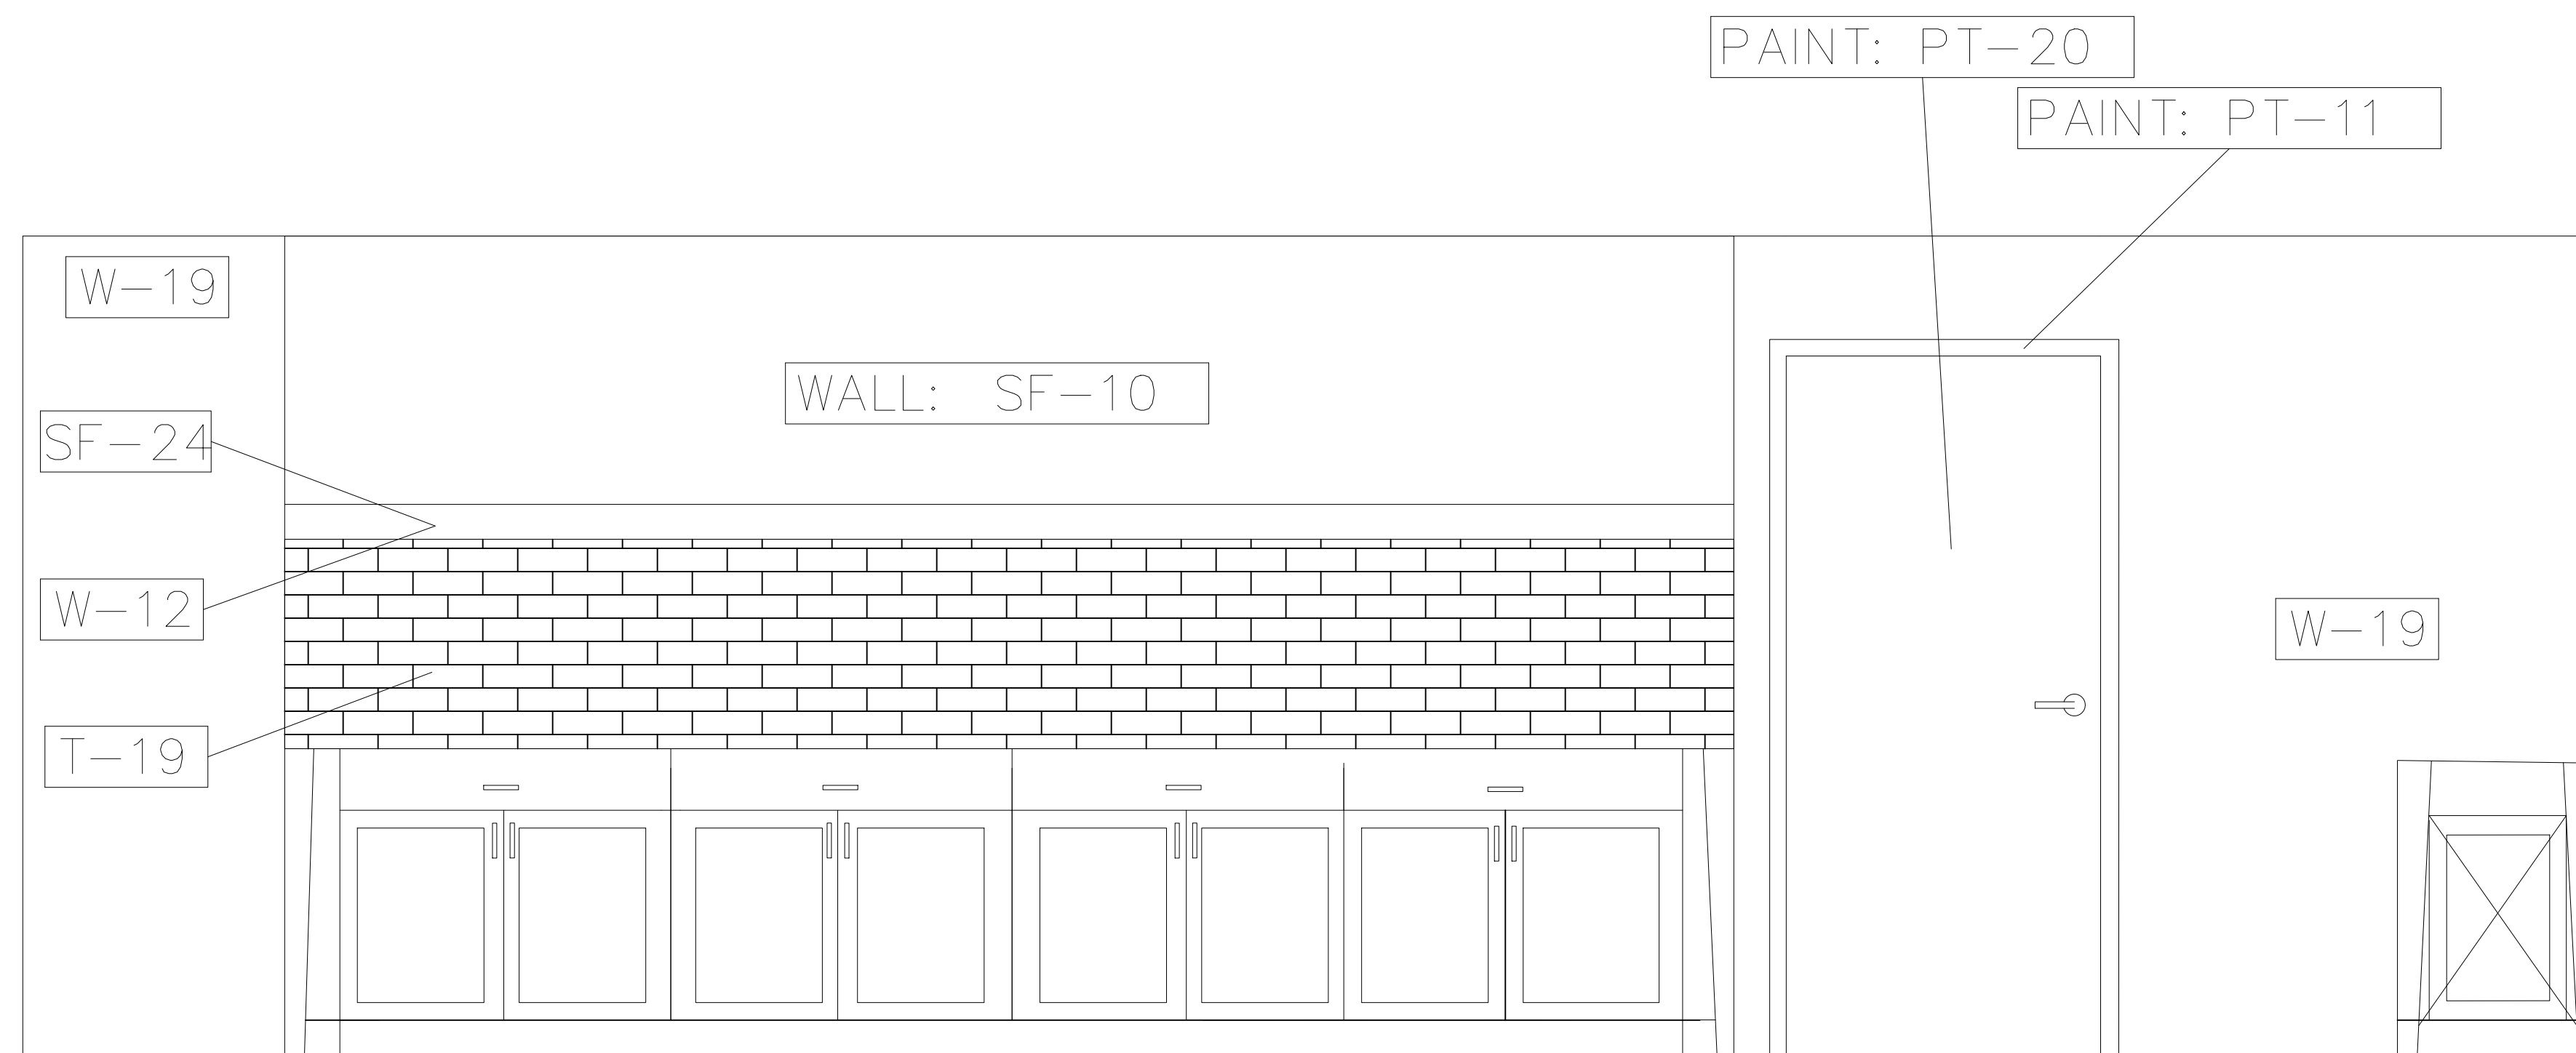

○ Primary Focal Wall Elevation

WALL: SF-11

WALL: SF-23

WALL: VWC-20

PAINT: PT-20

WALL: SF-10

WALL: VWC-20

WALL: VWC-20

WALL: VWC-20

